



Top View

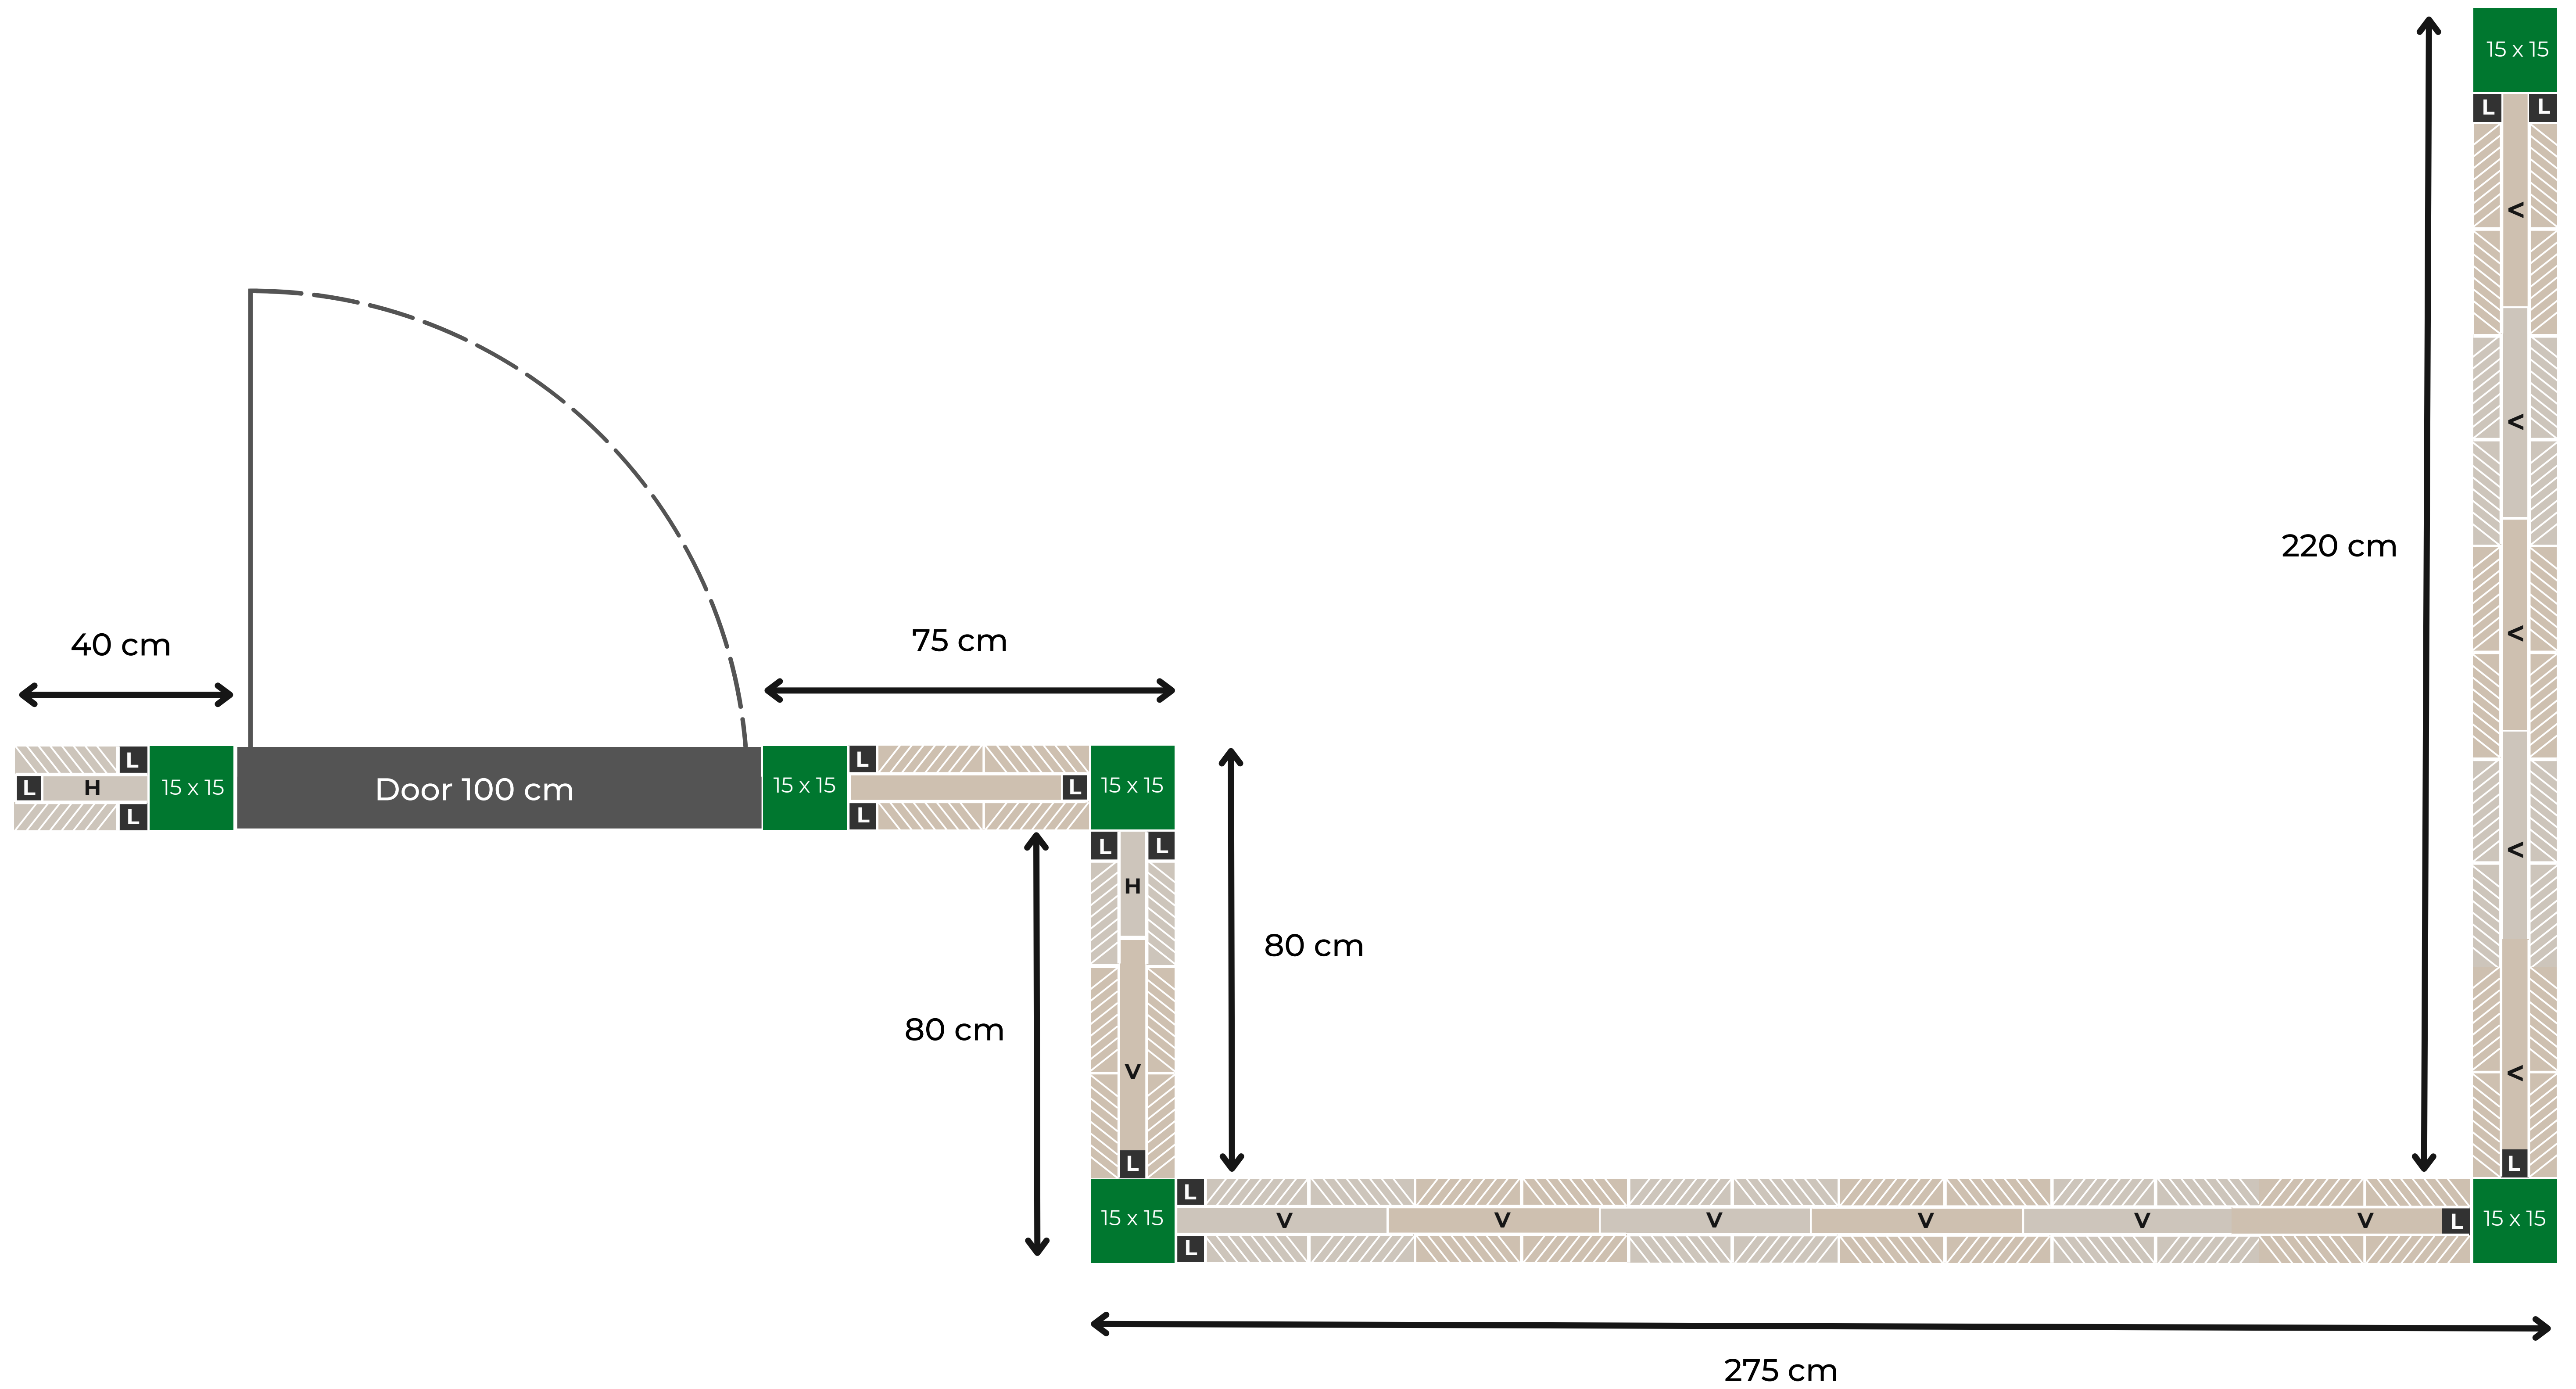


V = Full brick
H = Half brick
L = 5 x 5 Strip

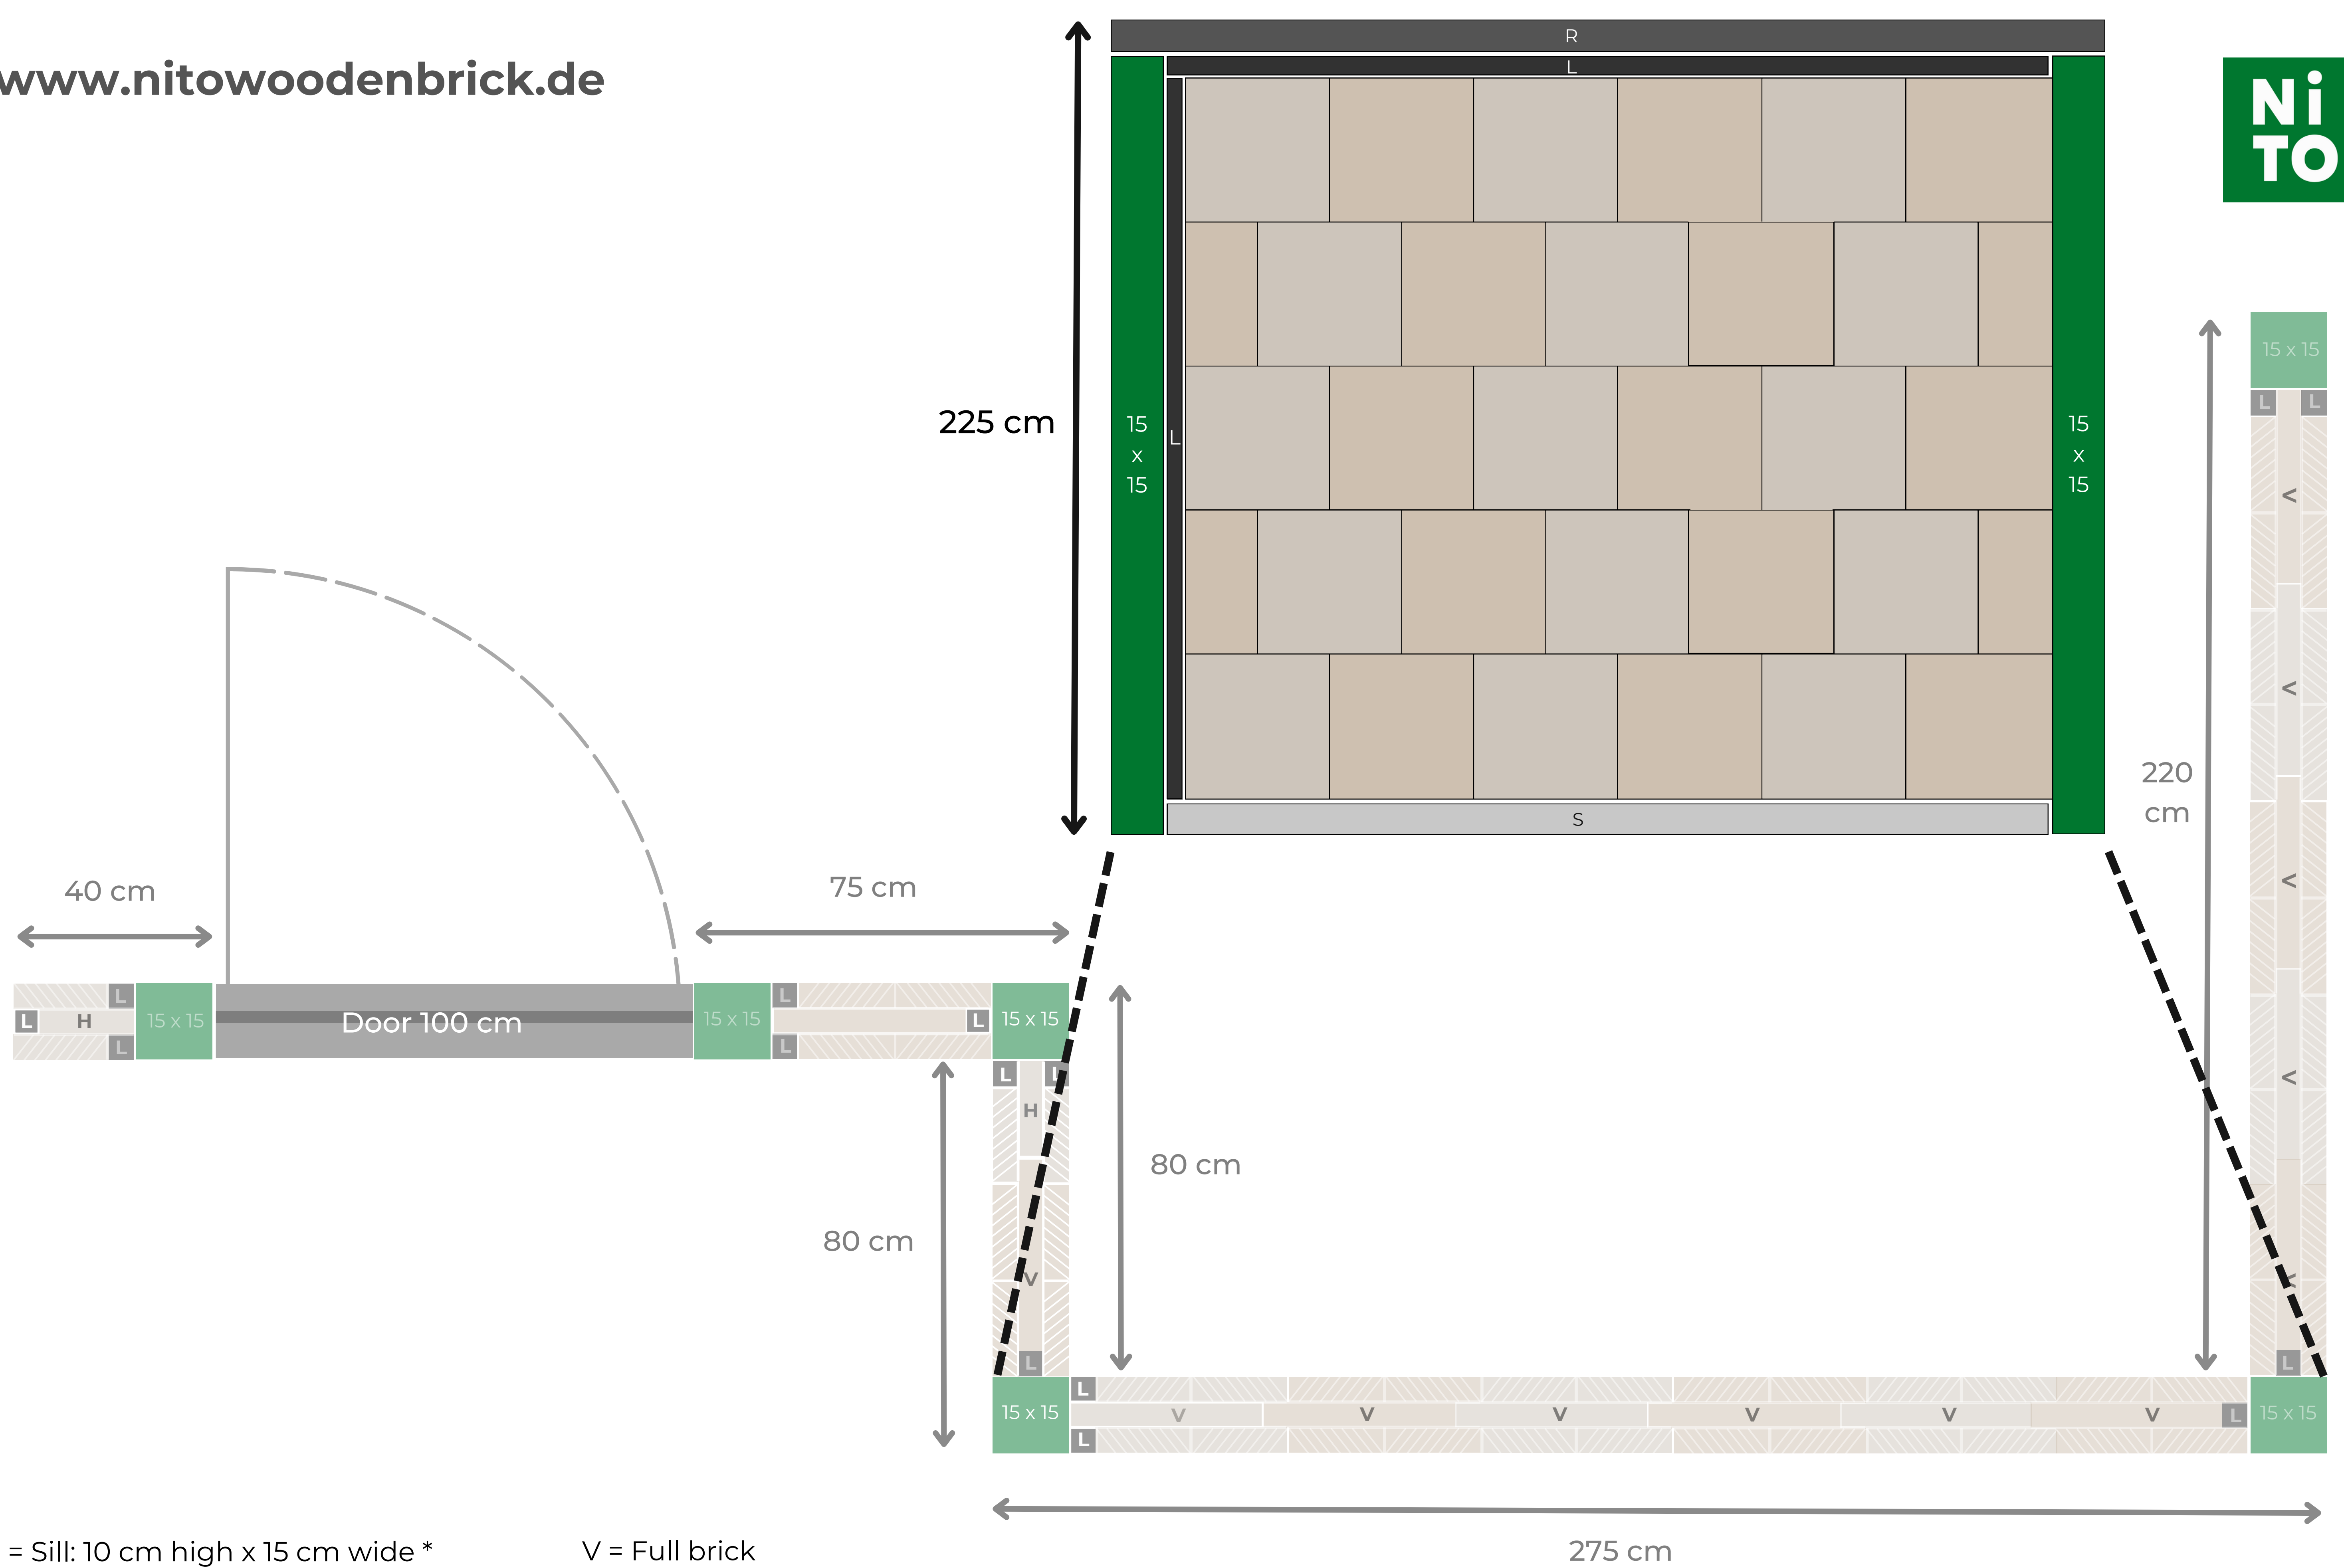

S = Sill: 10 cm high x 15 cm wide *
 R = Wall plate: 10 cm high x 15 cm wide *
 L = 5 x 5 Strip

V = Full brick
 H = Half brick


* flexibly adjustable for exact height!

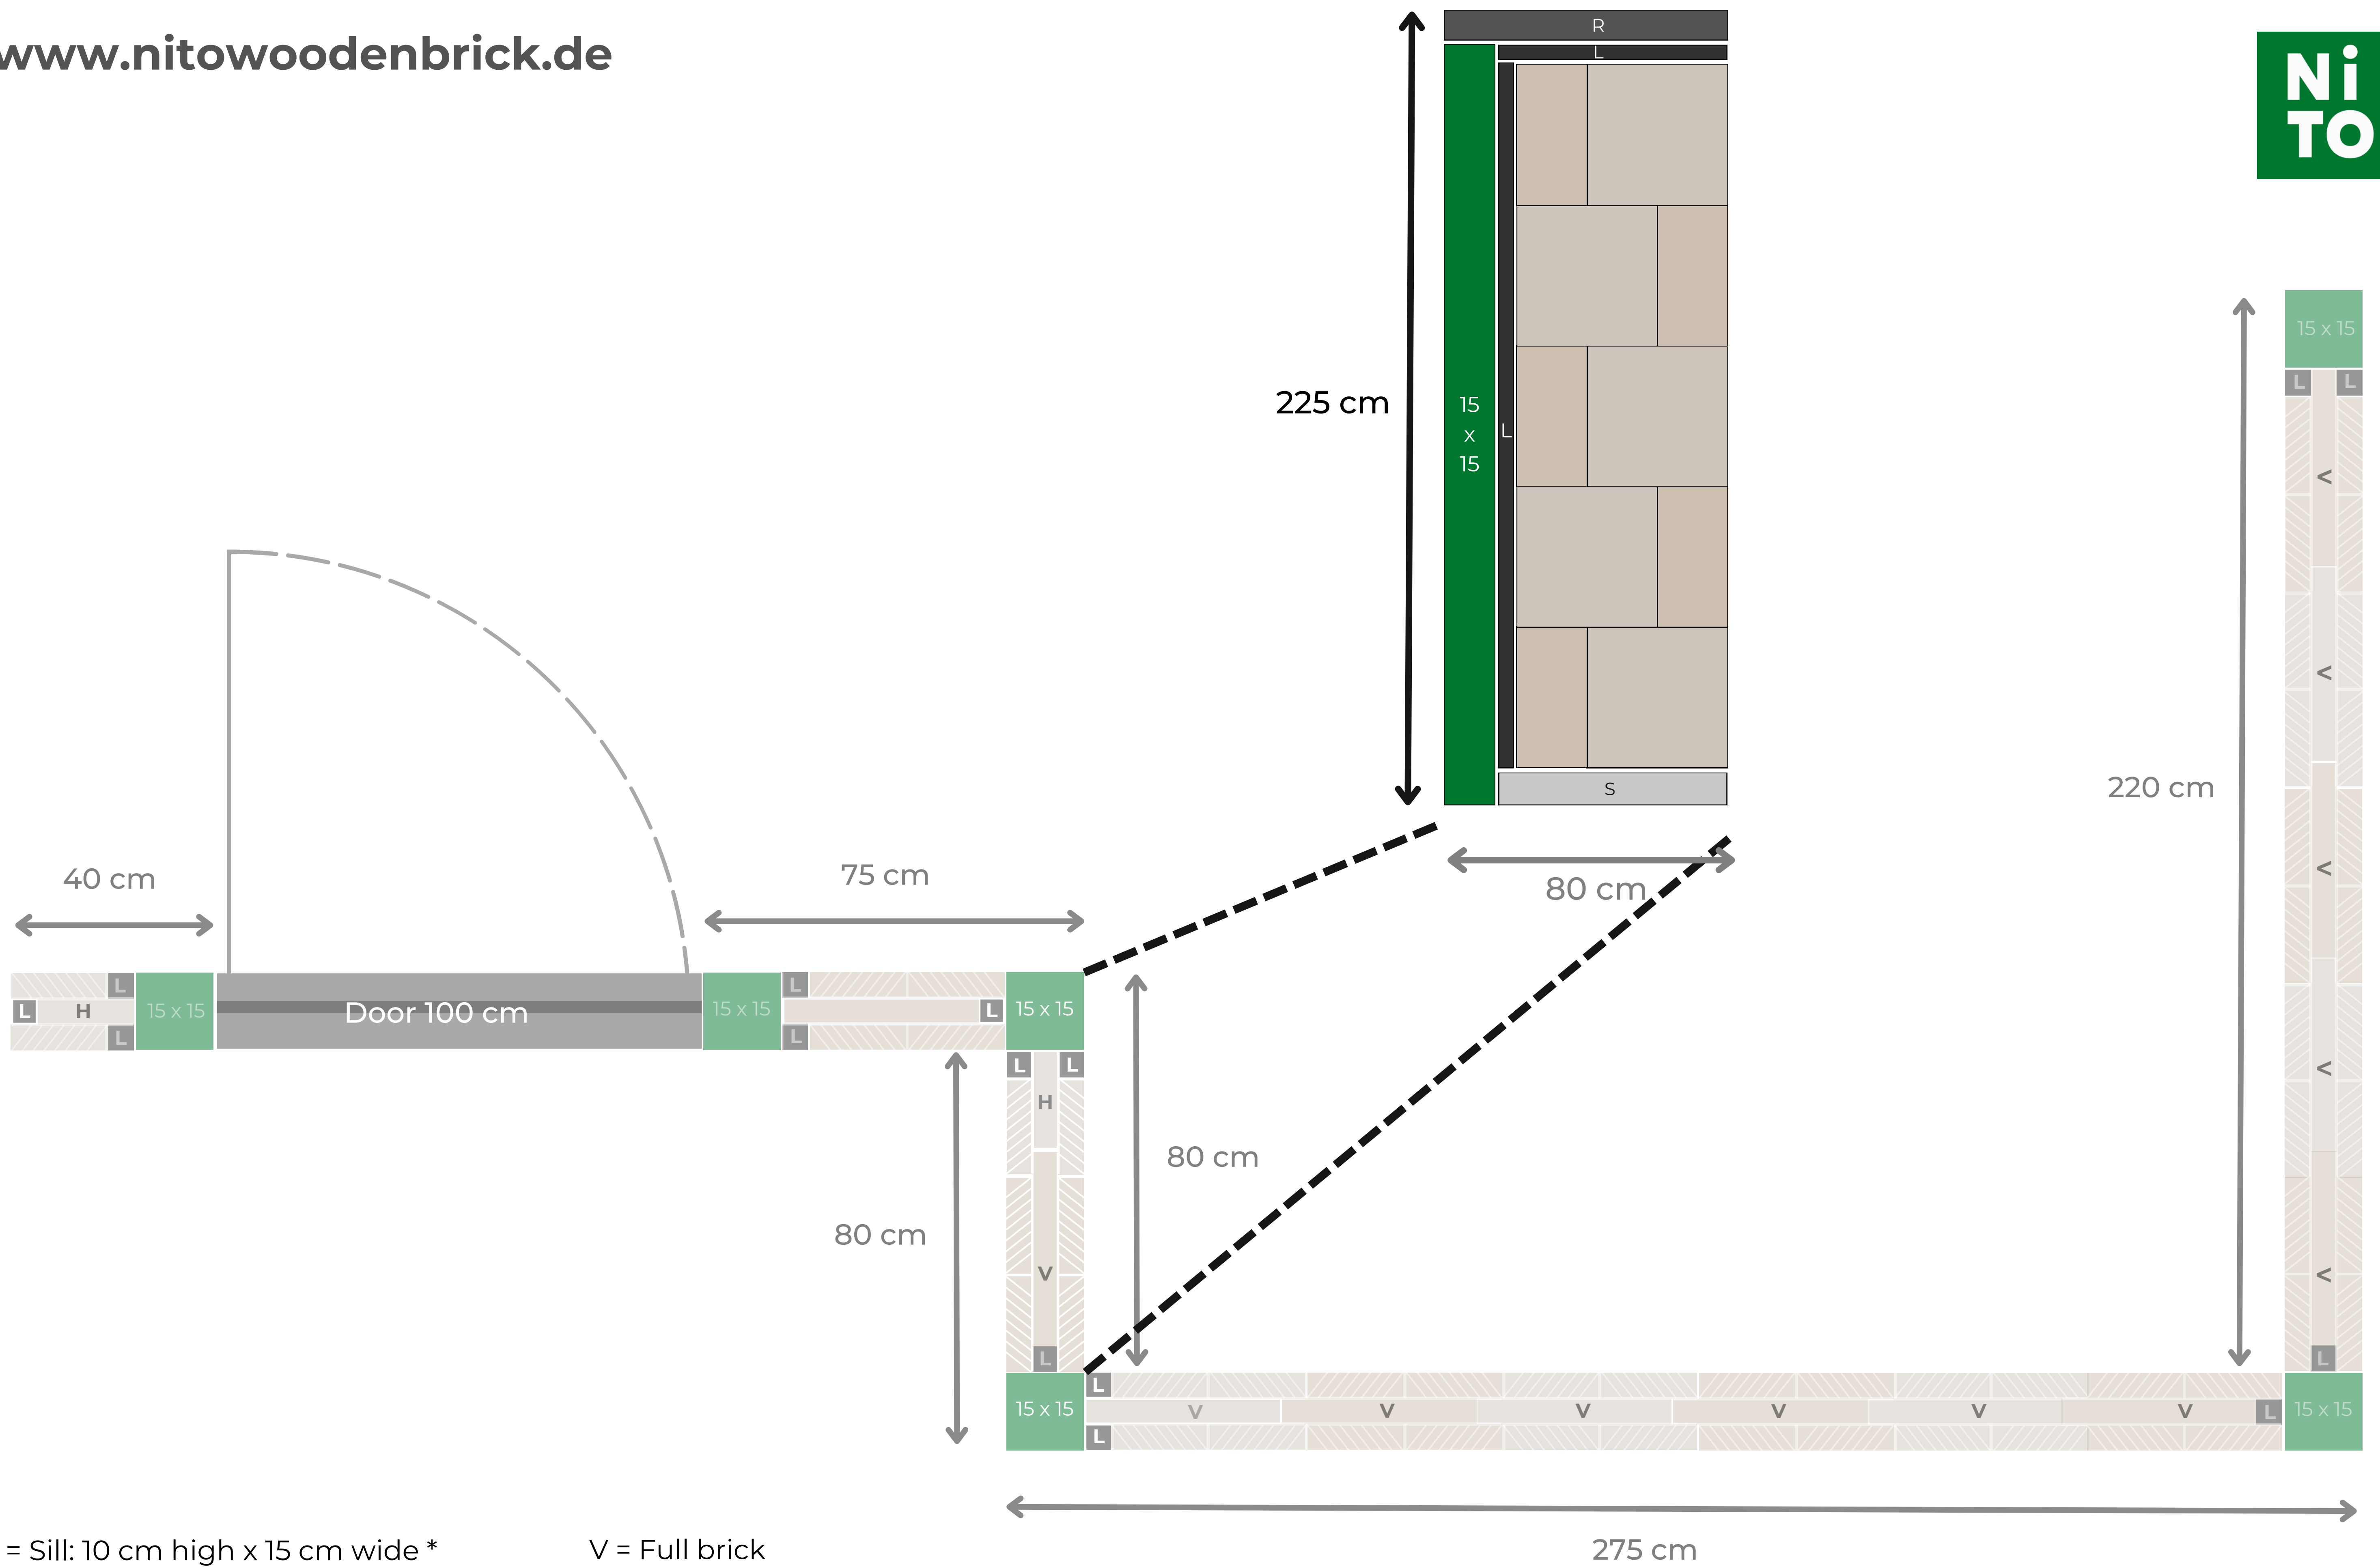

S = Sill: 10 cm high x 15 cm wide *
 R = Wall plate: 10 cm high x 15 cm wide *
 L = 5 x 5 Strip

V = Full brick
 H = Half brick


* flexibly adjustable for exact height!

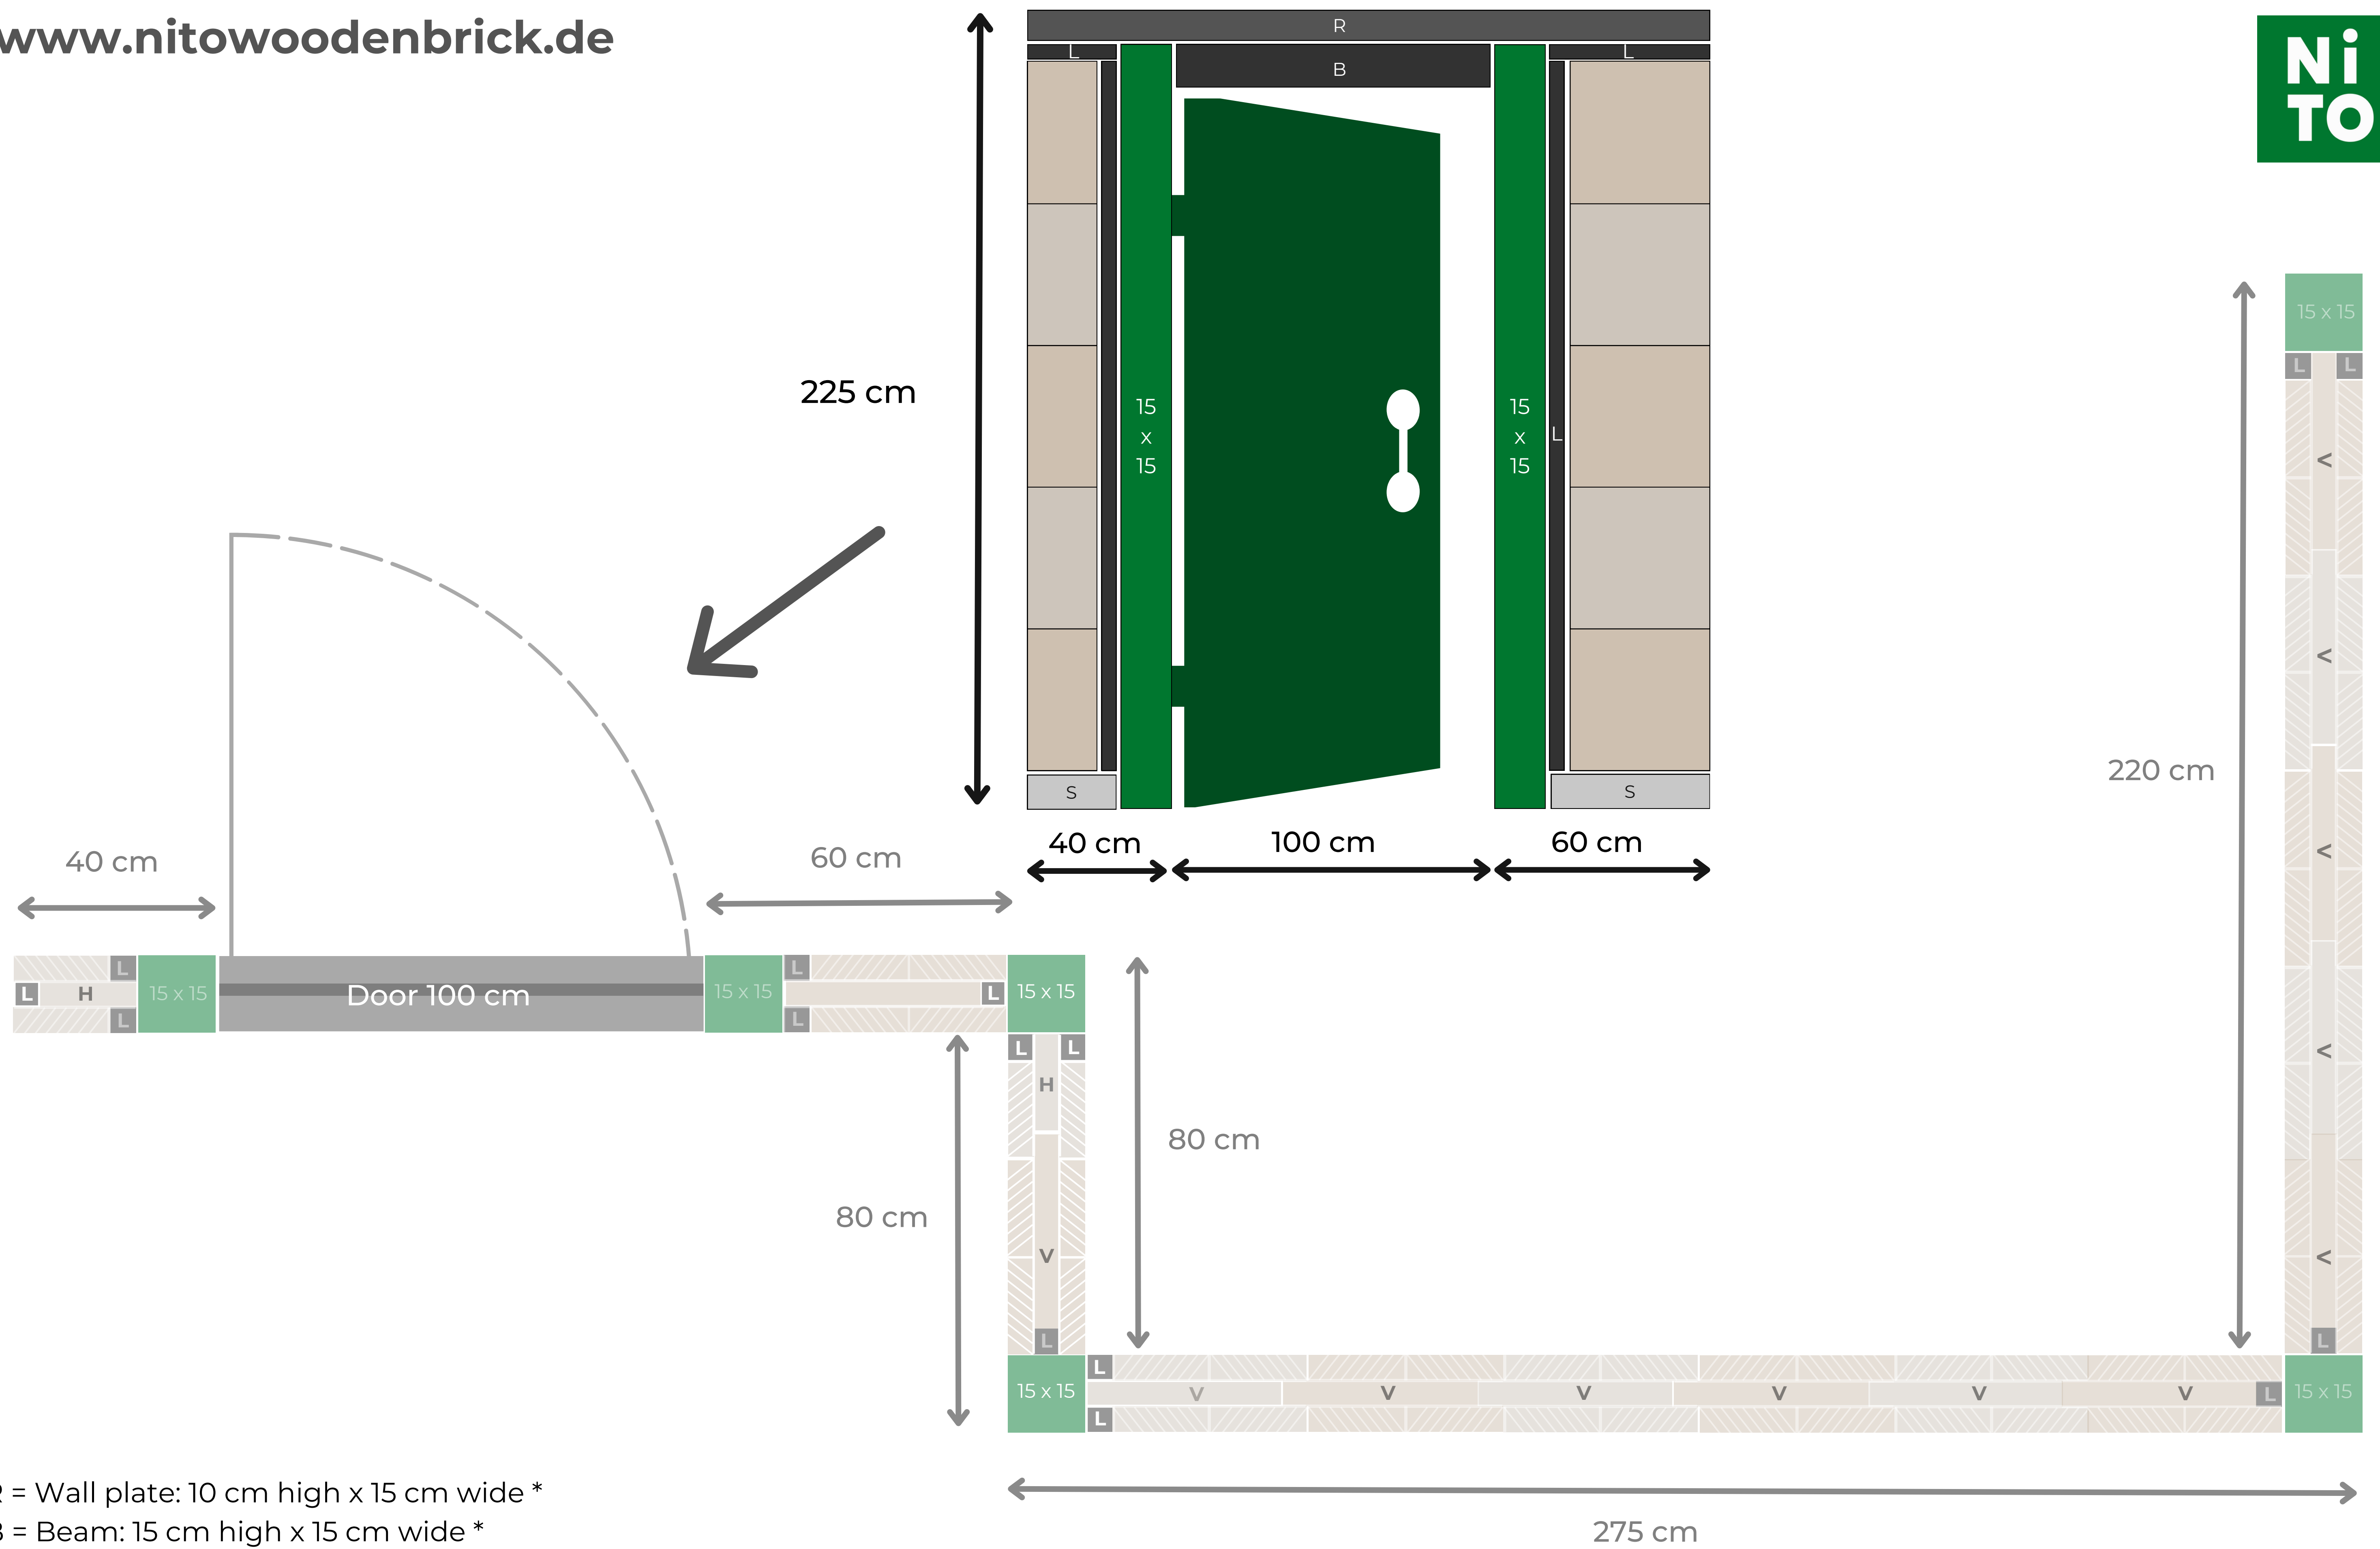

R = Wall plate: 10 cm high x 15 cm wide *
 B = Beam: 15 cm high x 15 cm wide *
 S = Sill: 10 cm high x 15 cm wide *
 L = 5 x 5 Strip*

*flexibly adjustable for exact height!

V = Full brick
 H = Half brick
 L = 5 x 5 Strip

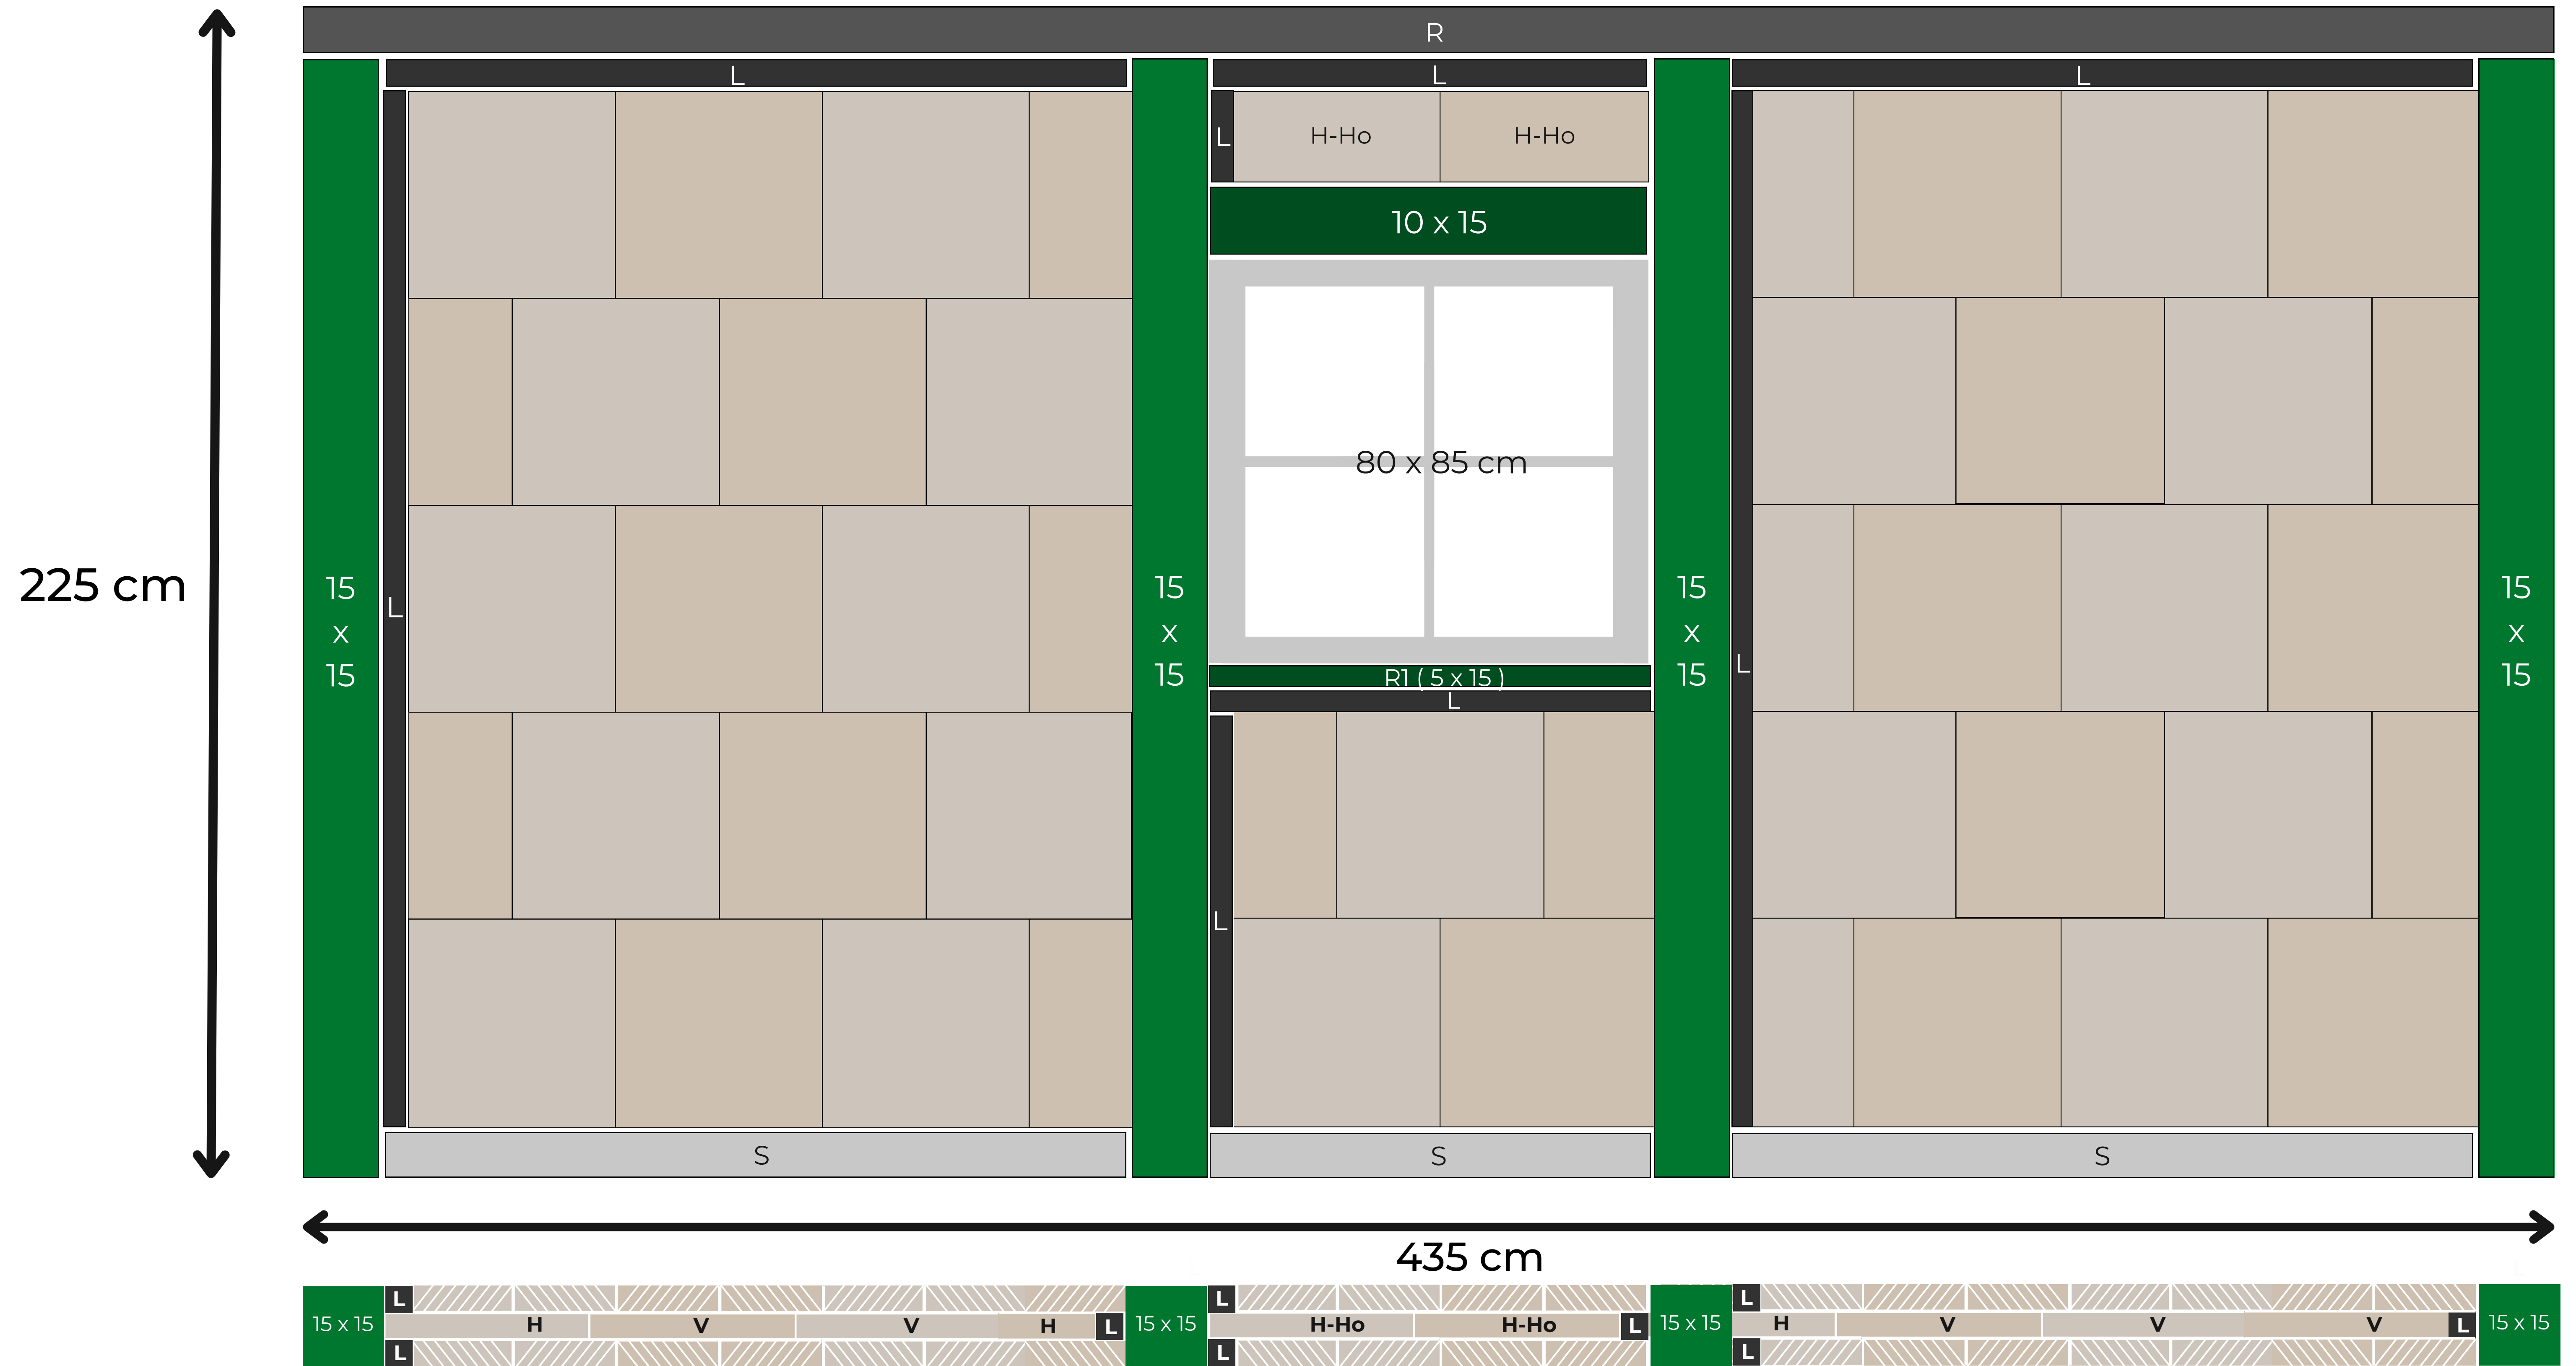

S = Sill: 10 cm high x 15 cm wide *
 R = Wall plate: 10 cm high x 15 cm wide *
 R1 = Wall plate: 5 cm high x 15 cm wide *

V = Full brick
 H = Half brick
 L = 5 x 5 Strip
 H-Ho: Horizontal half brick 20 cm high x 40 cm wide

* flexibly adjustable for exact height!